



VICINITY MAP



SEWER TRUNK LINE 1 ALIGNMENT PROFILE

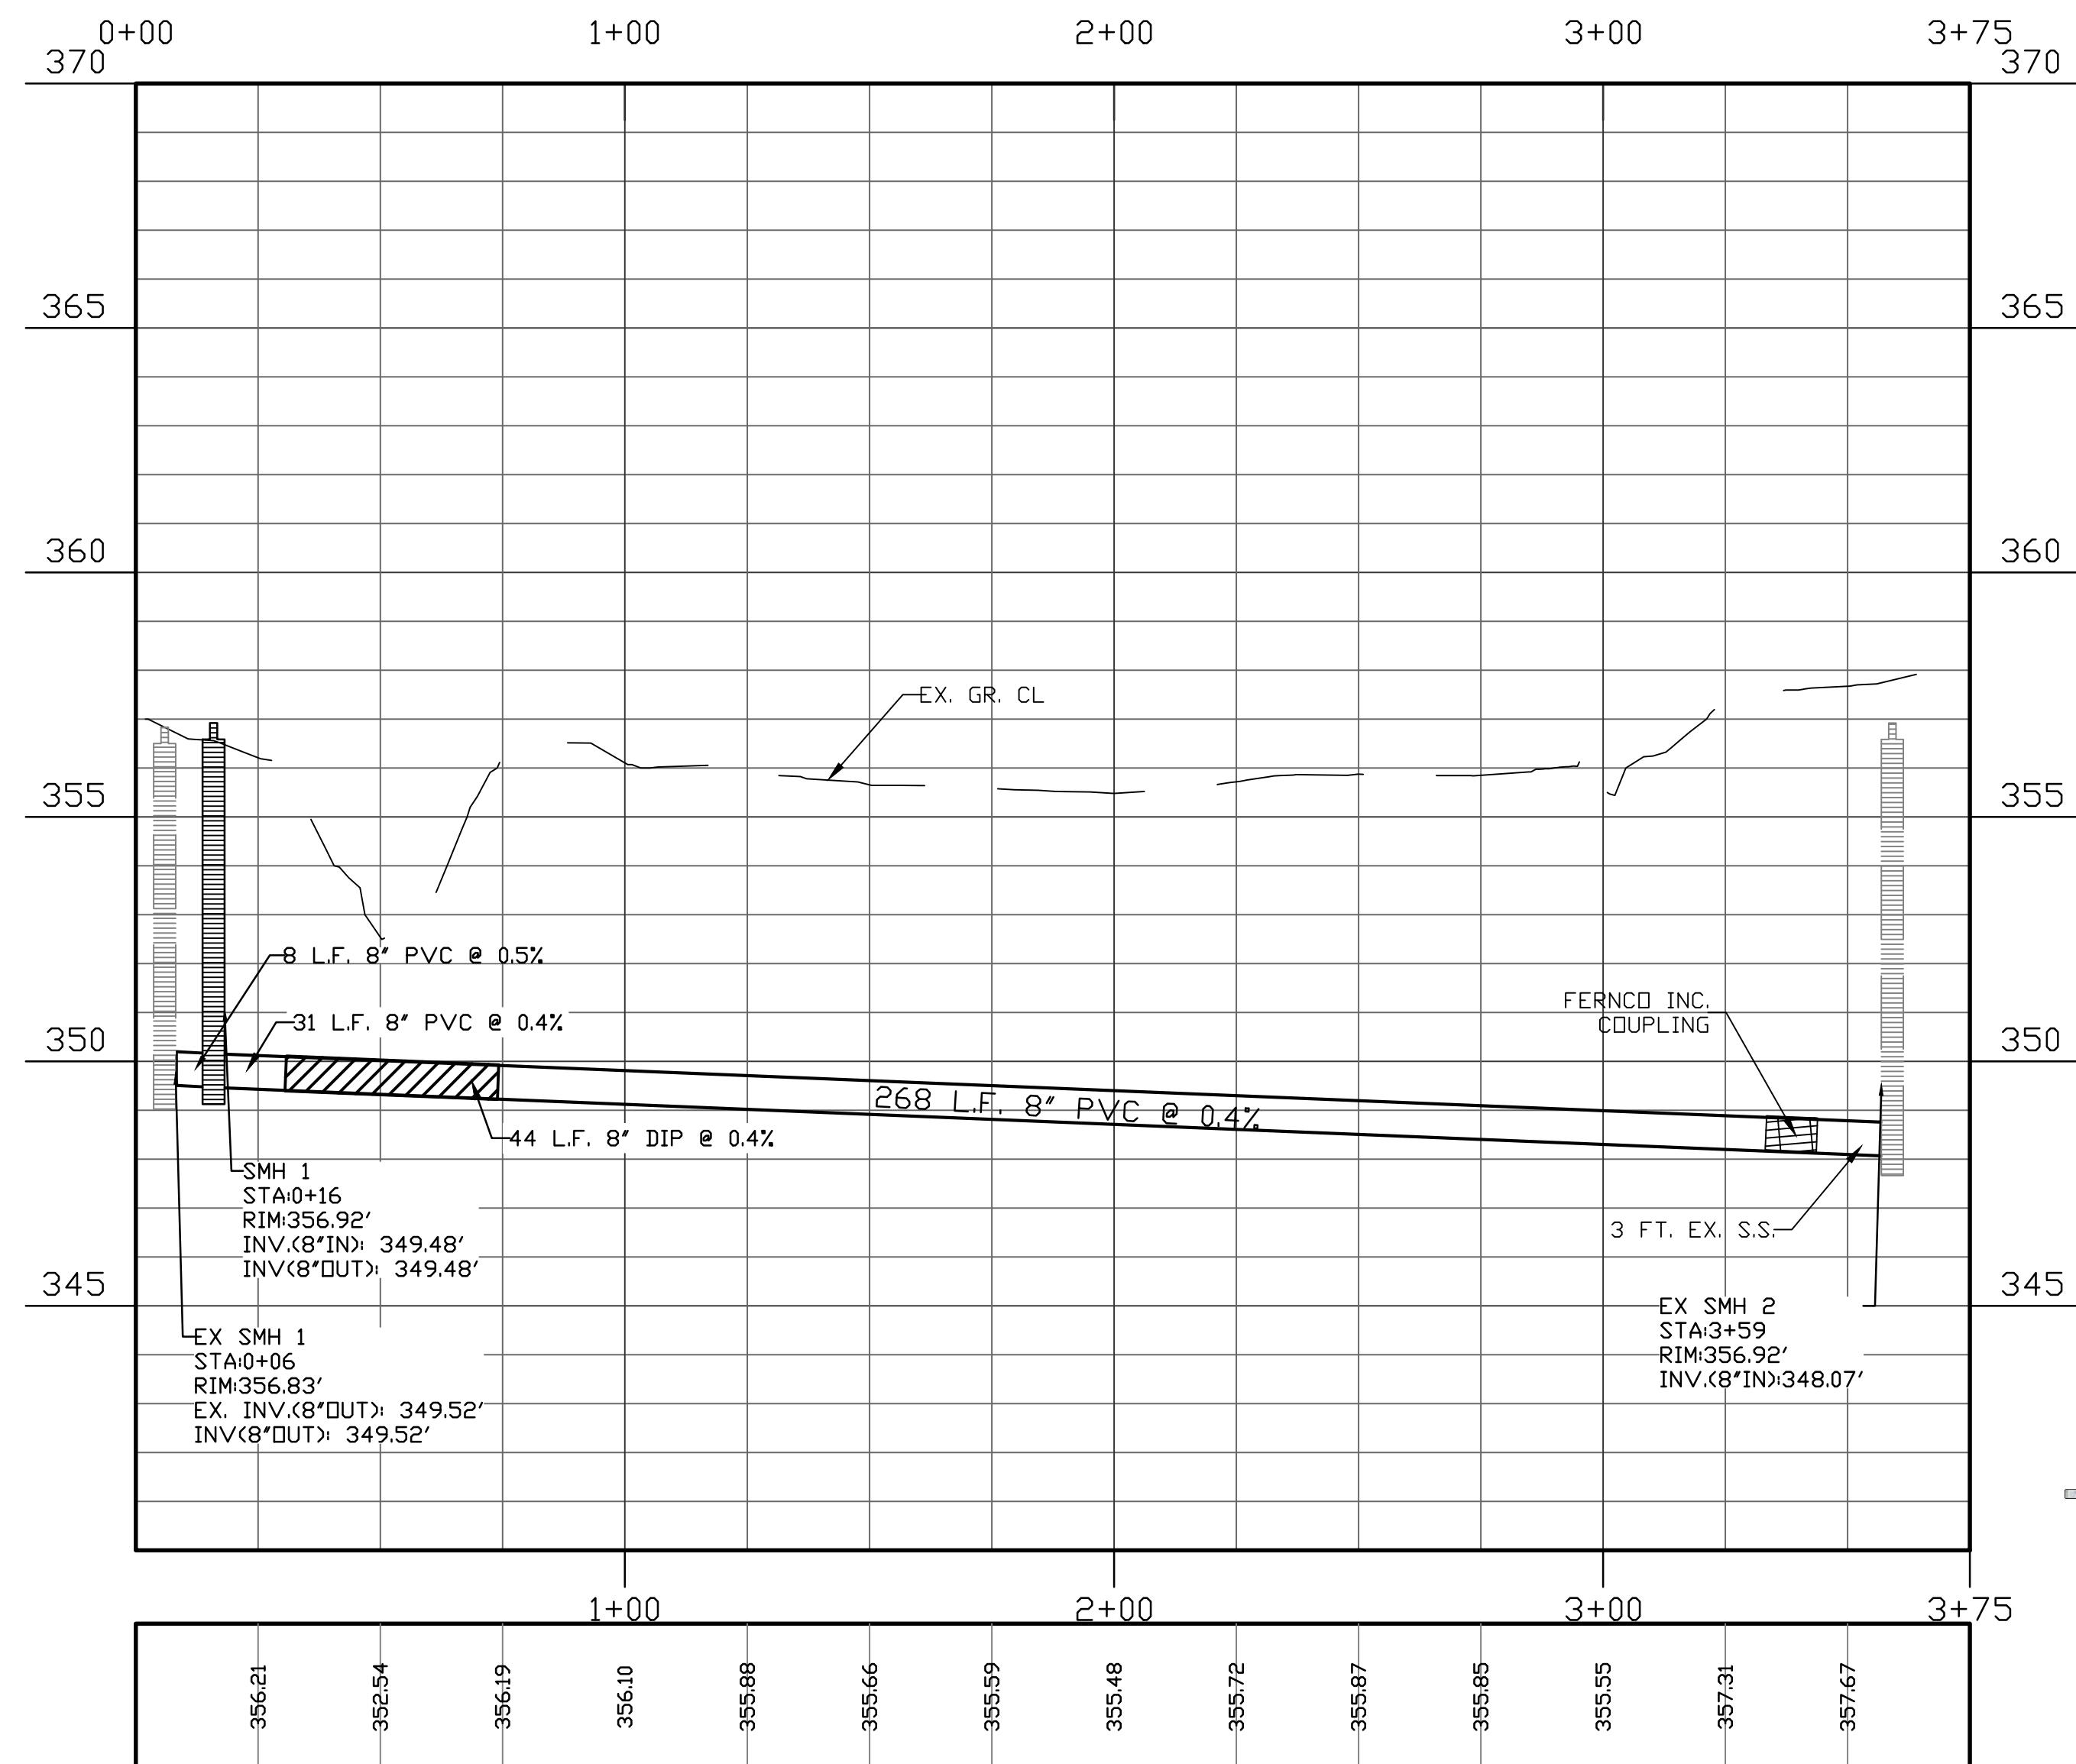

Fernco Flexible Coupling Installation
IN GROUND APPLICATION - For sewer, drain, waste and vent piping.

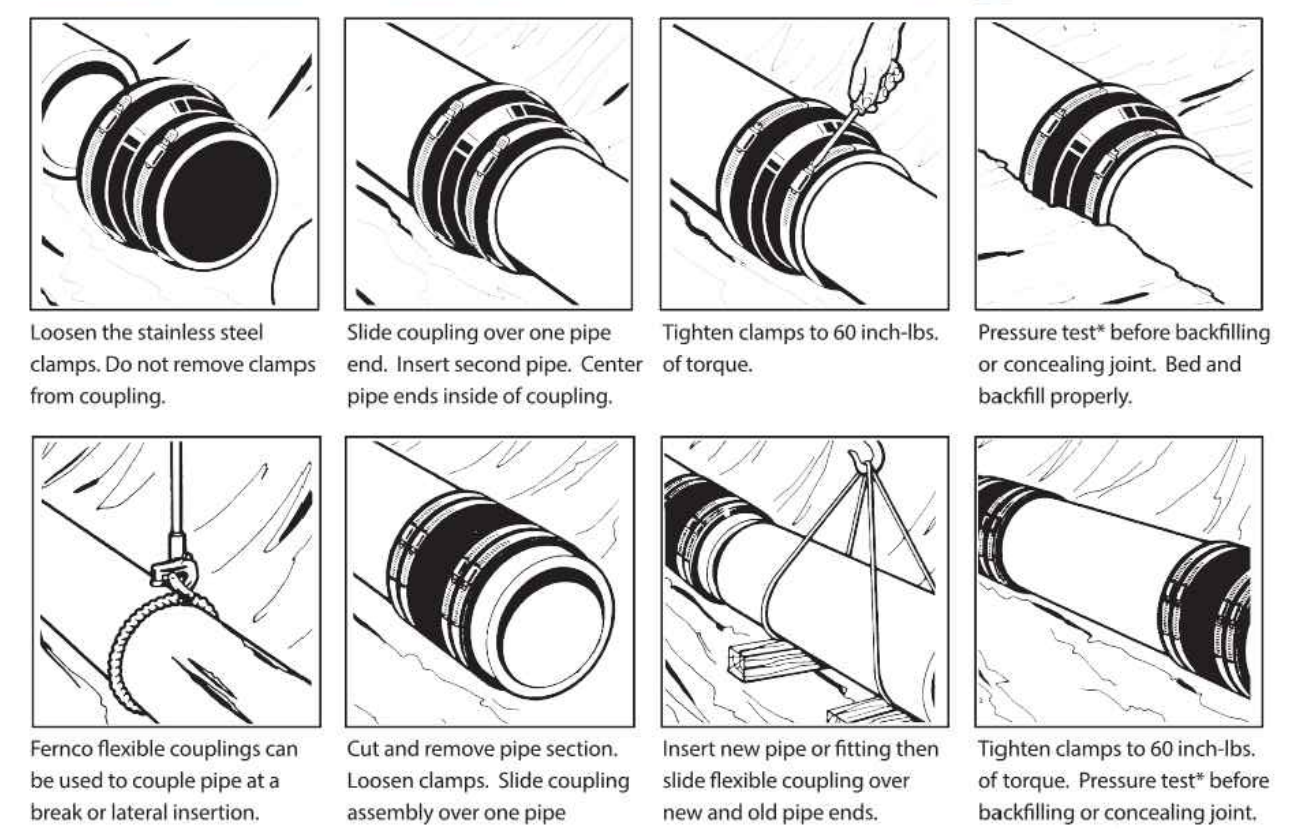

United States: PH: 810-653-9626, FX: 810-653-8714
Canada: PH: 519-332-6711, FX: 519-332-8610
www.fernco.com

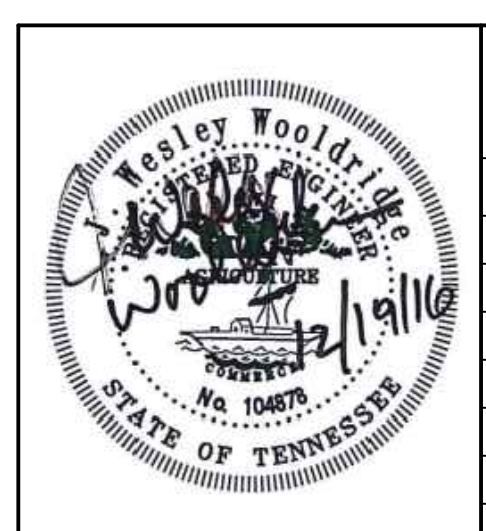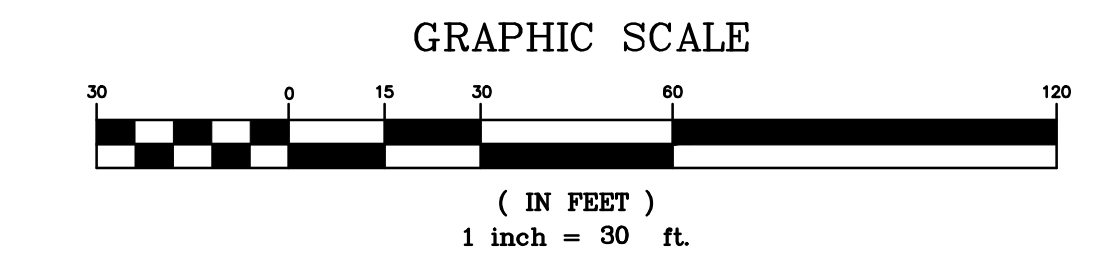

REVISIONS		
ITEM NO.	DESCRIPTION OF CHANGE	APPROVAL DATE

TBM: Iron Pin with OSC plastic cap located 41.3' south of a power pole and 66.3' north of the north property line of the Cleveland Walker property. Elevation = 387.61
THIS PROPERTY IS NOT LOCATED IN A SPECIAL FLOOD HAZARD AREA PER F.E.M.A.
FLOOD INSURANCE RATE MAP NO. 47157C0490G, ZONE X, EFFECTIVE DATE FEBRUARY 6, 2013.

CANADA RD SEWER REPAIR

RENAISSANCE GROUP, INC.
9700 VILLAGE CIRCLE, SUITE 100
LAKELAND, TN 38002
(901) 332-5533 VOICE (901) 332-5534 FAX EMAIL: RGROUP@RGROUP.BIZ

DEPARTMENT OF ENGINEERING
SEWER PLAN
LAKELAND, TENNESSEE

FROM: NA TO: NA
SURVEY: _____ M.L.S. DATE: 07/16 BOOK: DC
SCALE: 1"=20'
DESIGN: JWW DATE: 8/16 CKD: JWW DATE: 8/16
REVIEWED BY: _____
TOWN ENGINEER _____ DATE _____