








LIGHTING LEGEND


	PLGR MR16 LV UL		PLGL2-12volt R30 UL
	PLG MR16 SRF UL		PLG MR16 WL
	PLGL2-120 R30 UL		MR16 TM DL

 120 v Deliveries


Note: If concrete or paver walkways are disturbed by construction, they will be repaired by the contractor.

- 2 year Workmanship Warranty required by contractor.
- Annual Maintenance Plan provided by contractor.

- City will deliver all 120v electric to poles and/or receptacles.
- Contractor will be responsible for making tap and providing all wiring beyond tap point to lights.

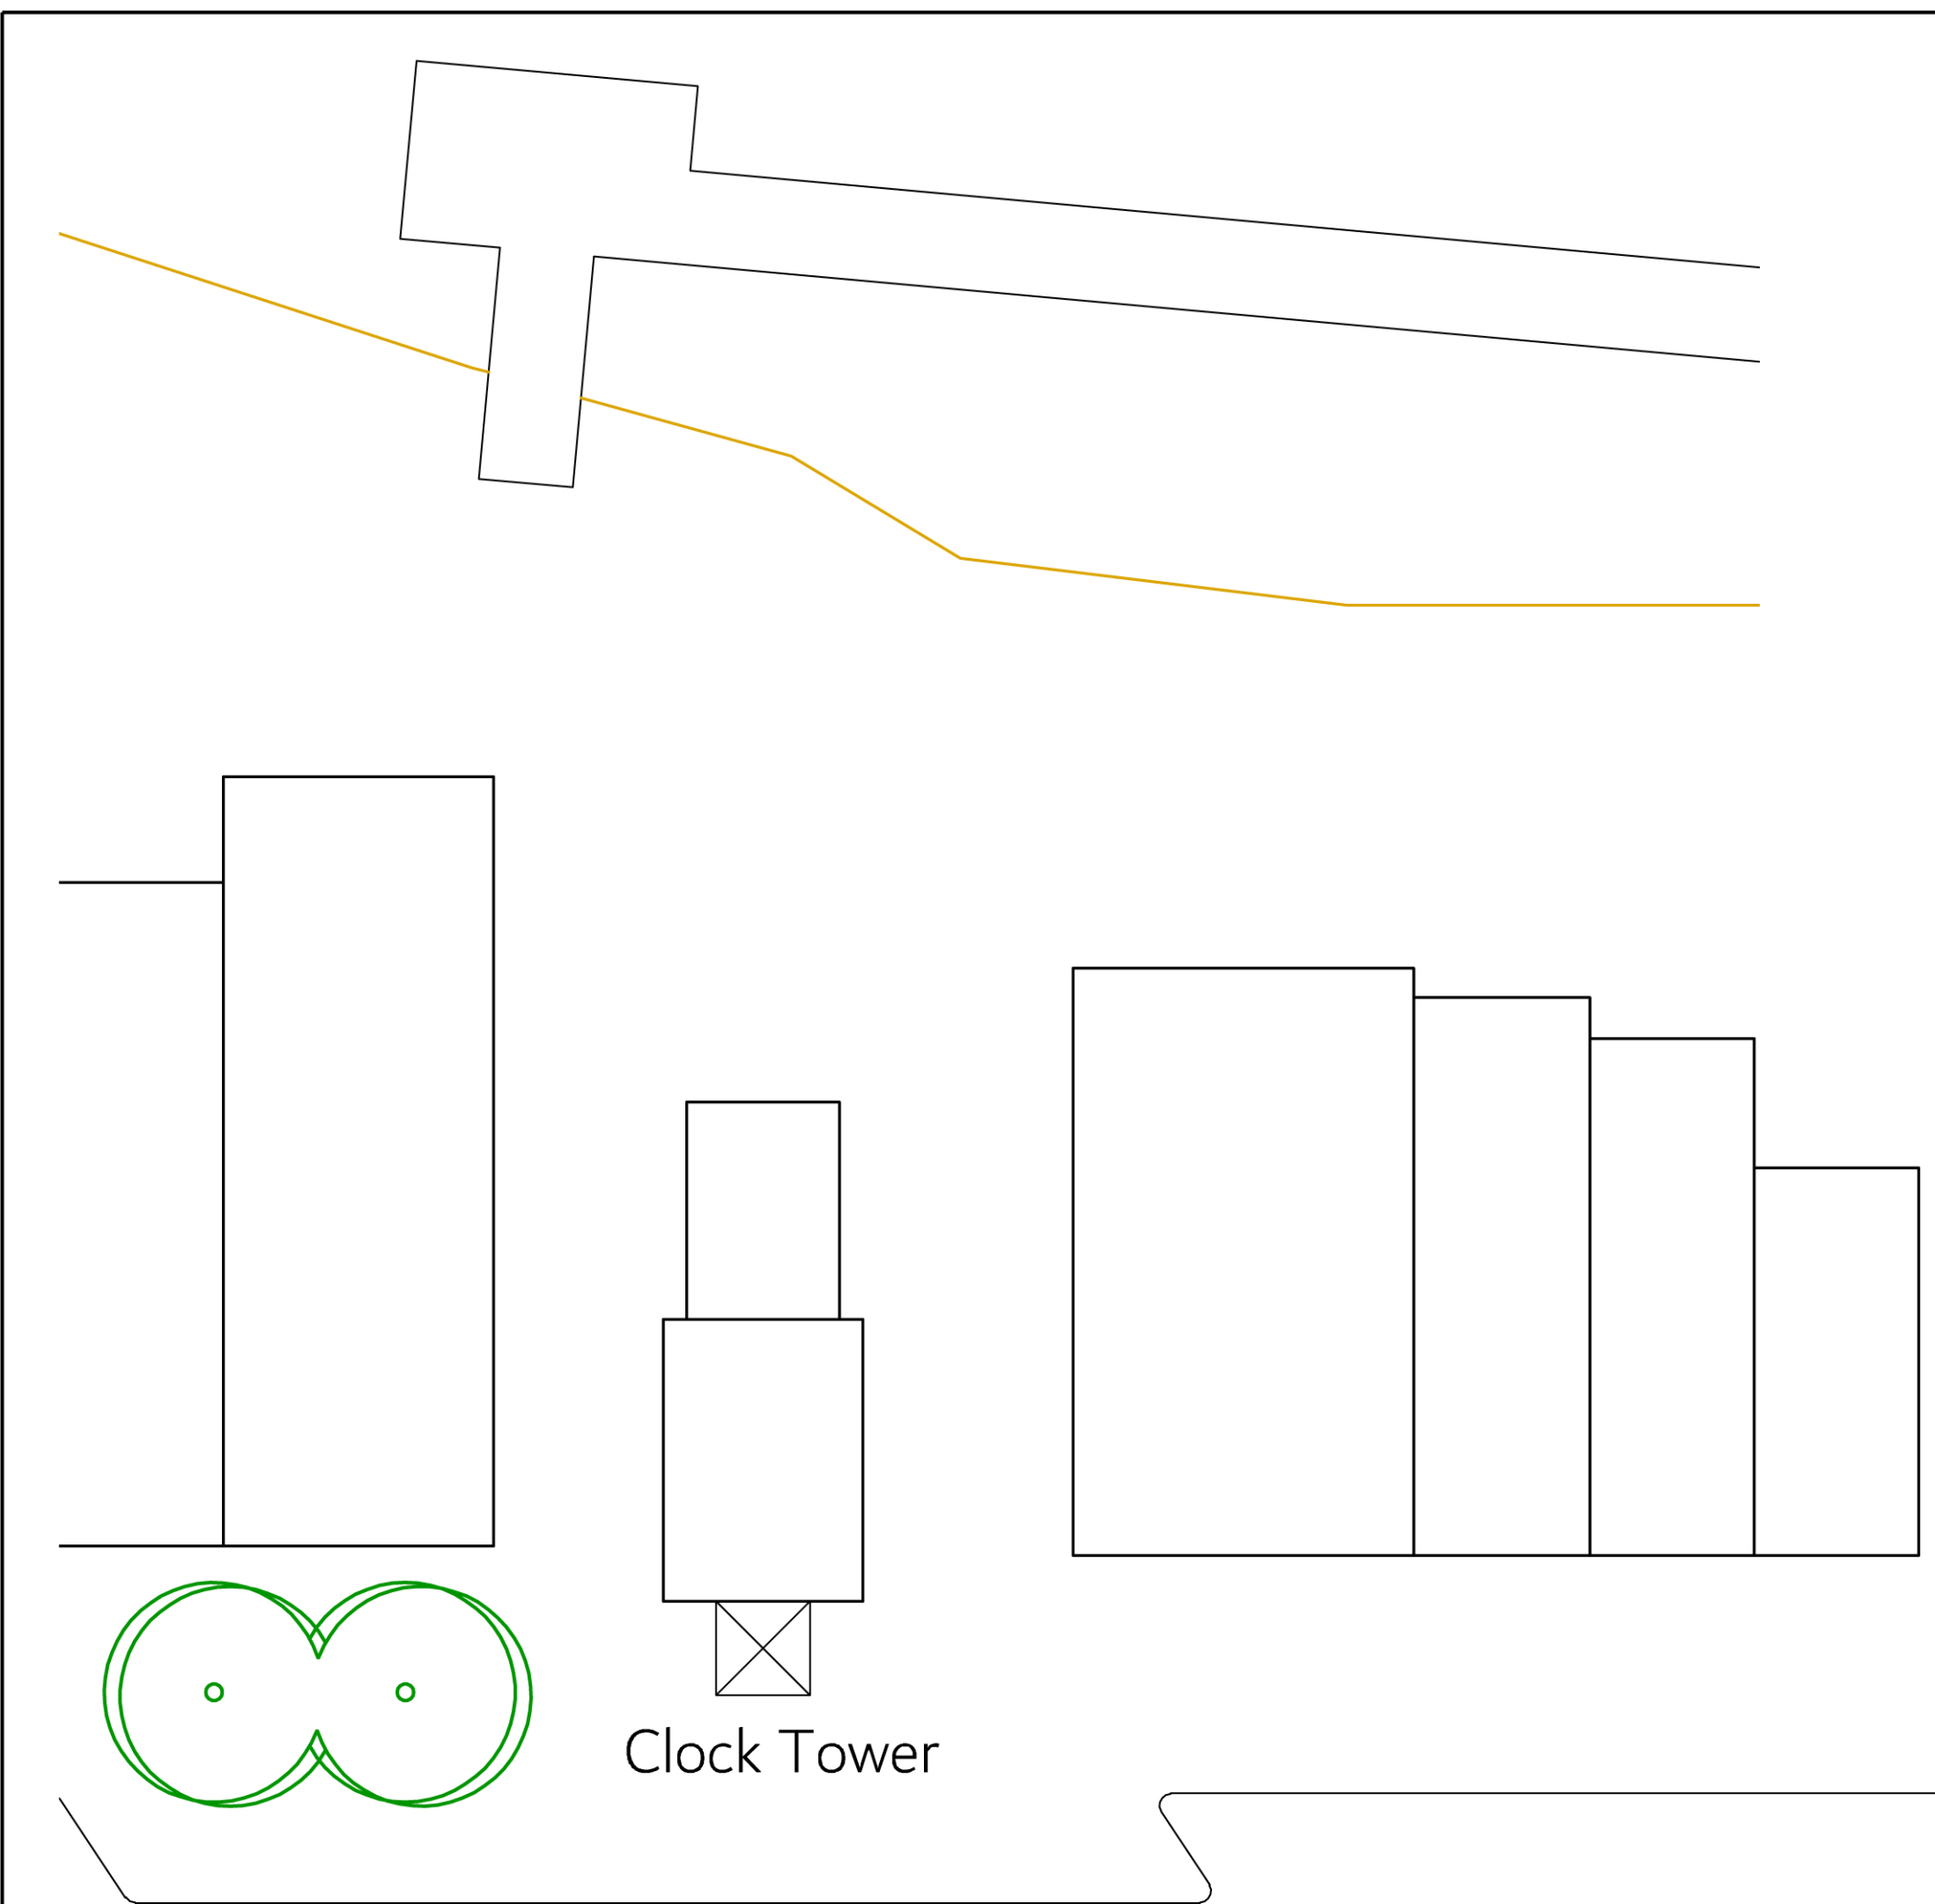


Clock Tower

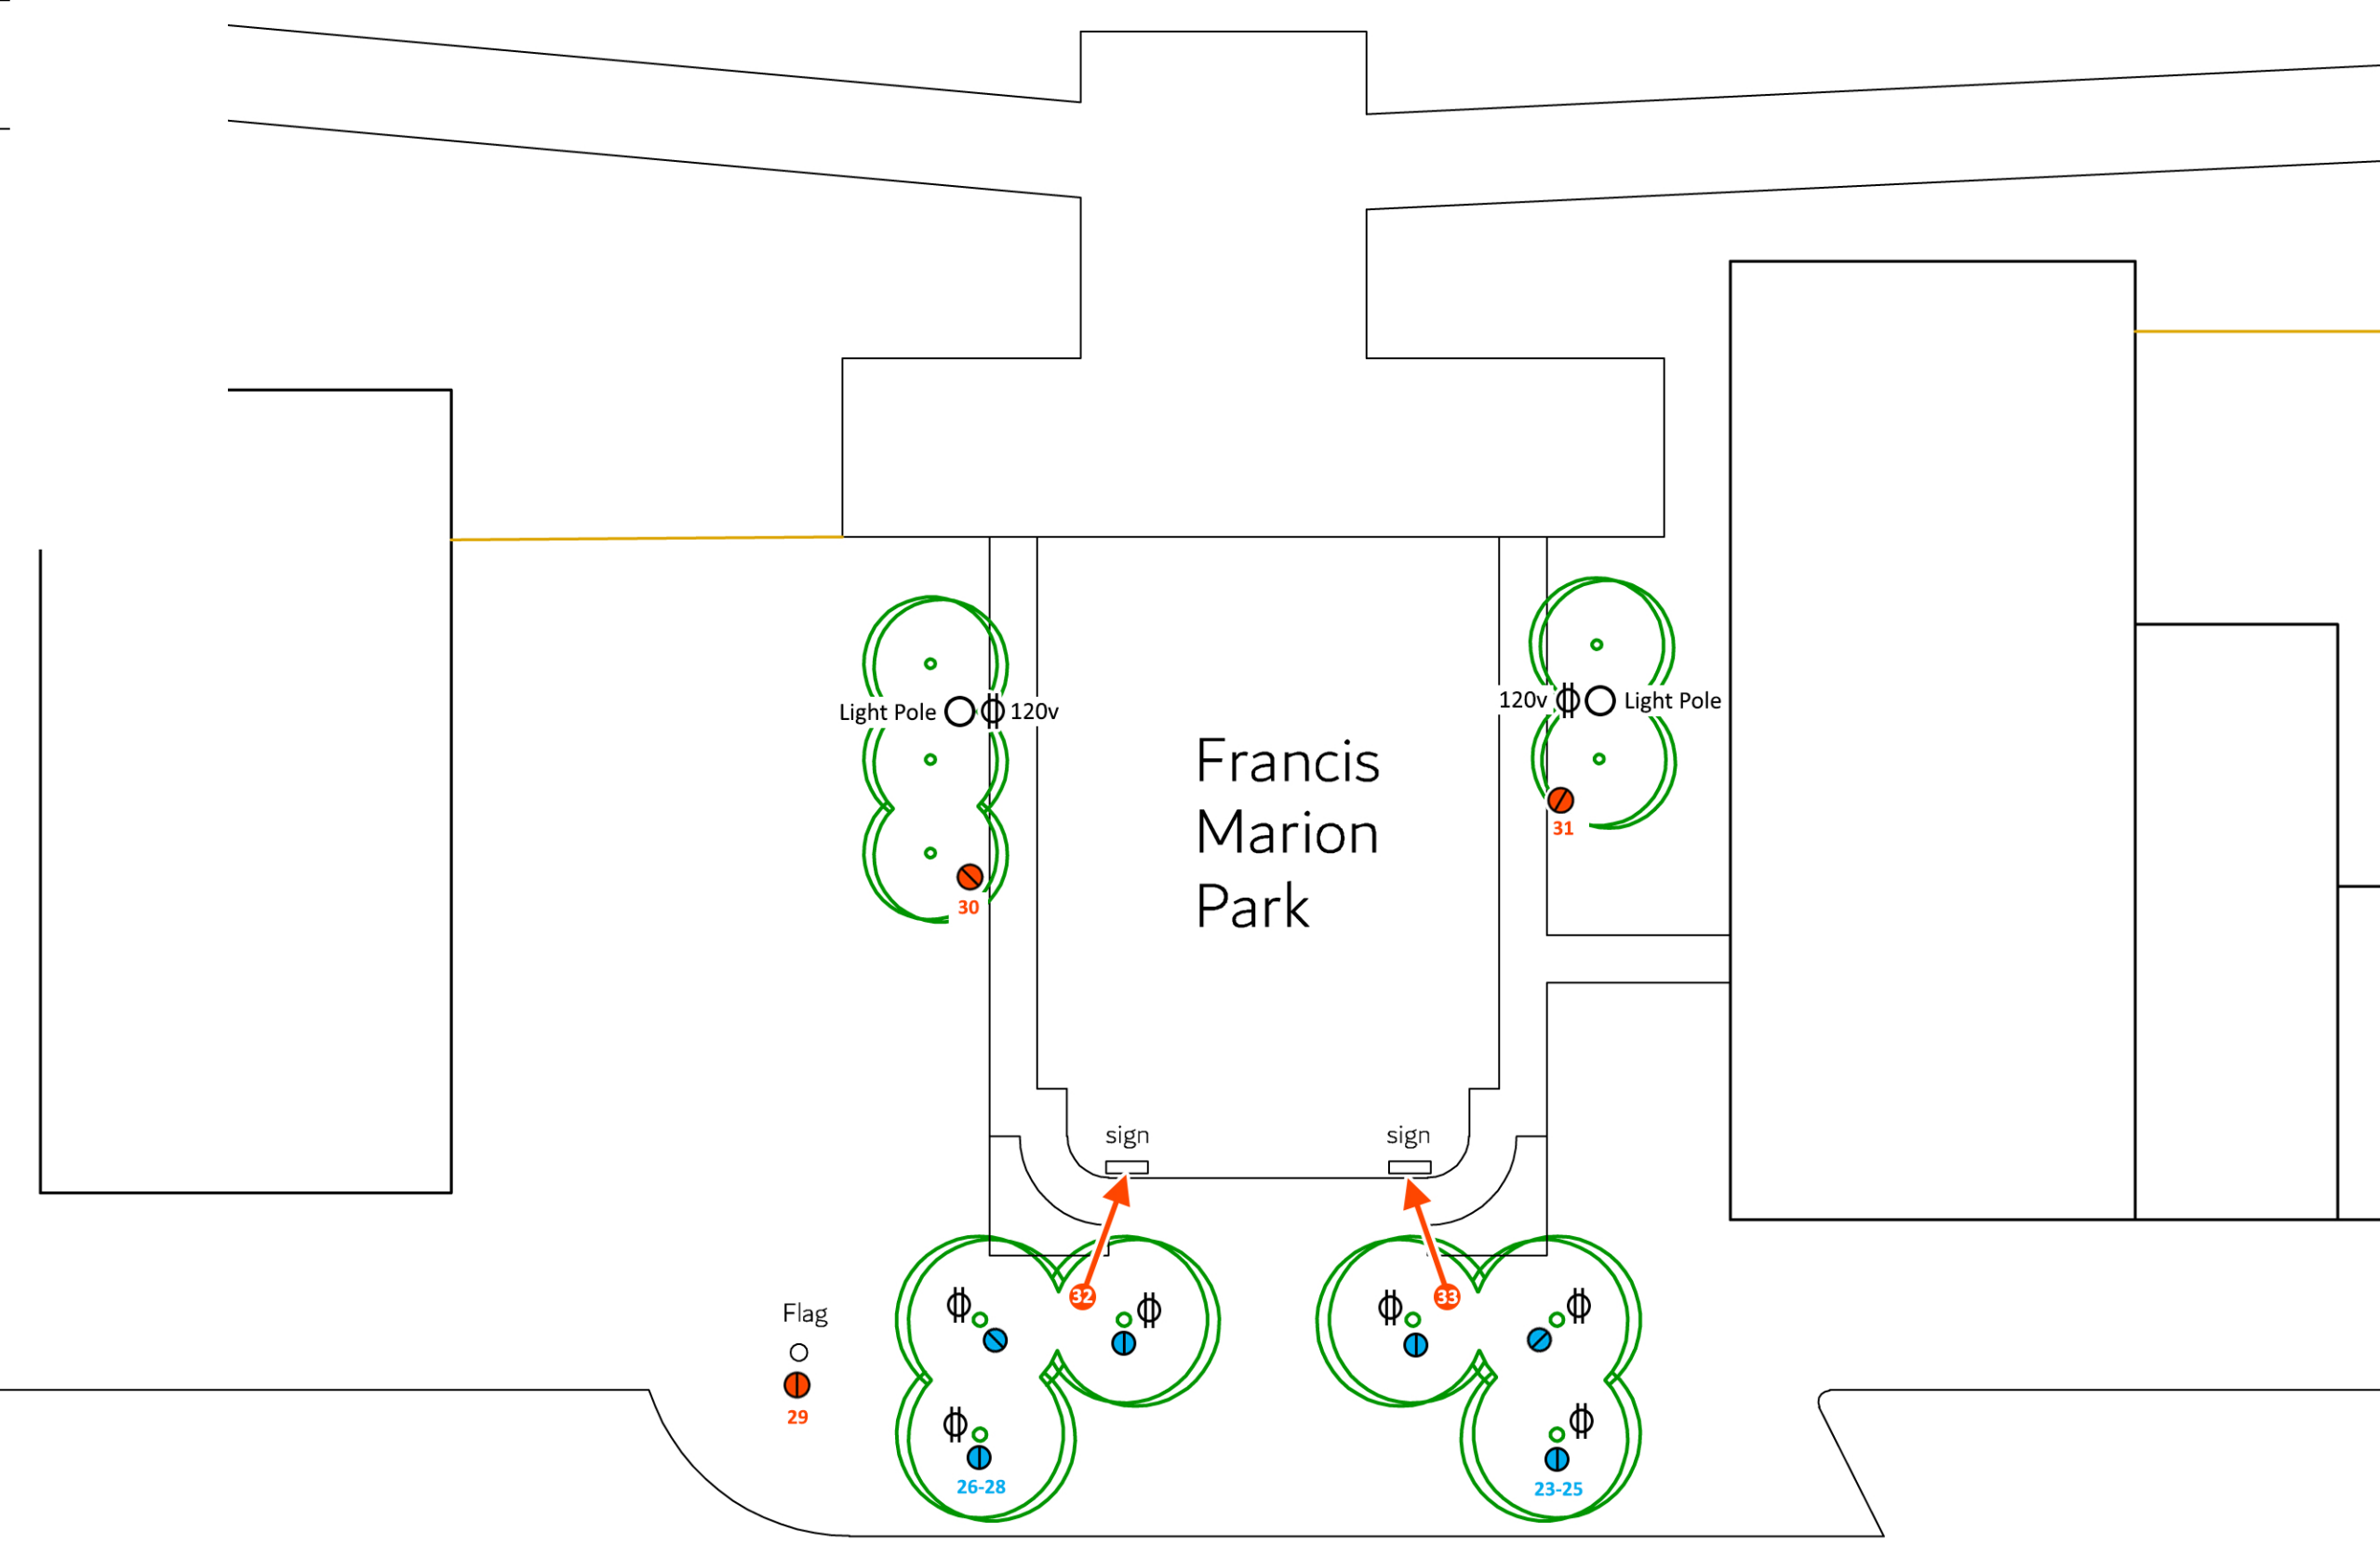

Note: Uplights #17-28 mounted in tree 8-10' up

Front St

- Tap into Tree Receptacles
- Hard Wire out of Receptacle Boxes

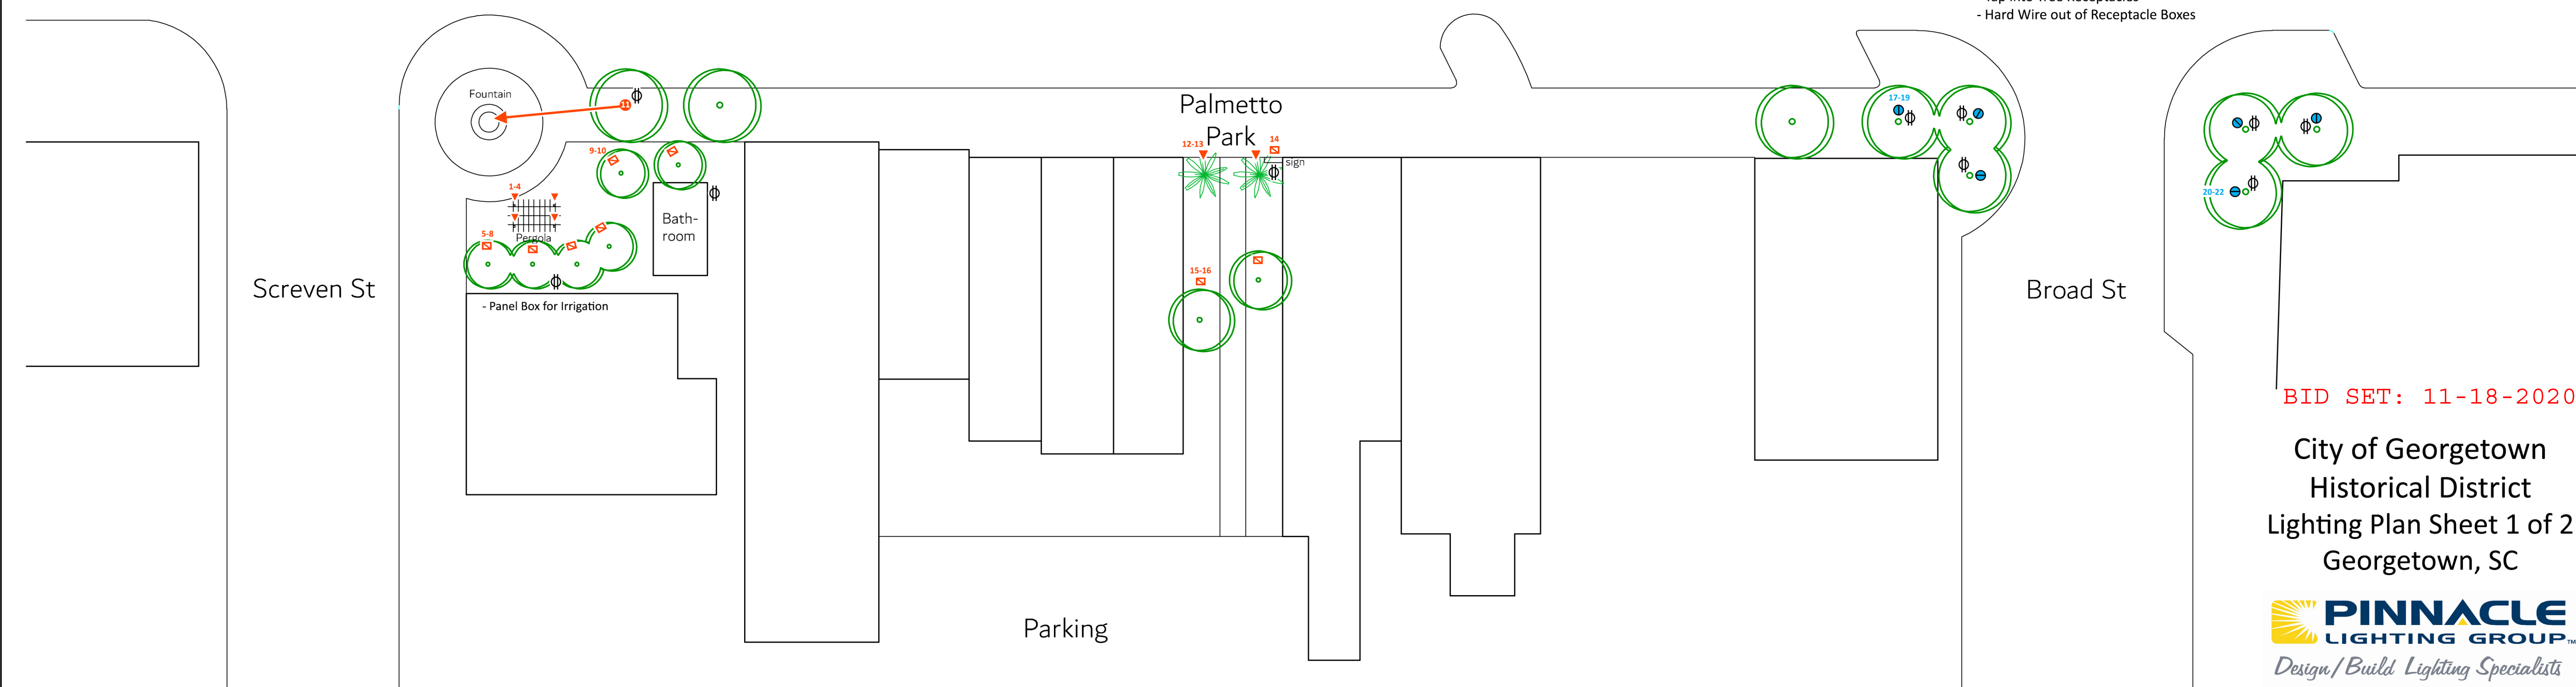

Screven St

Palmetto Park


Broad St

Parking

BID SET: 11-18-2020

City of Georgetown
Historical District
Lighting Plan Sheet 1 of 2
Georgetown, SC



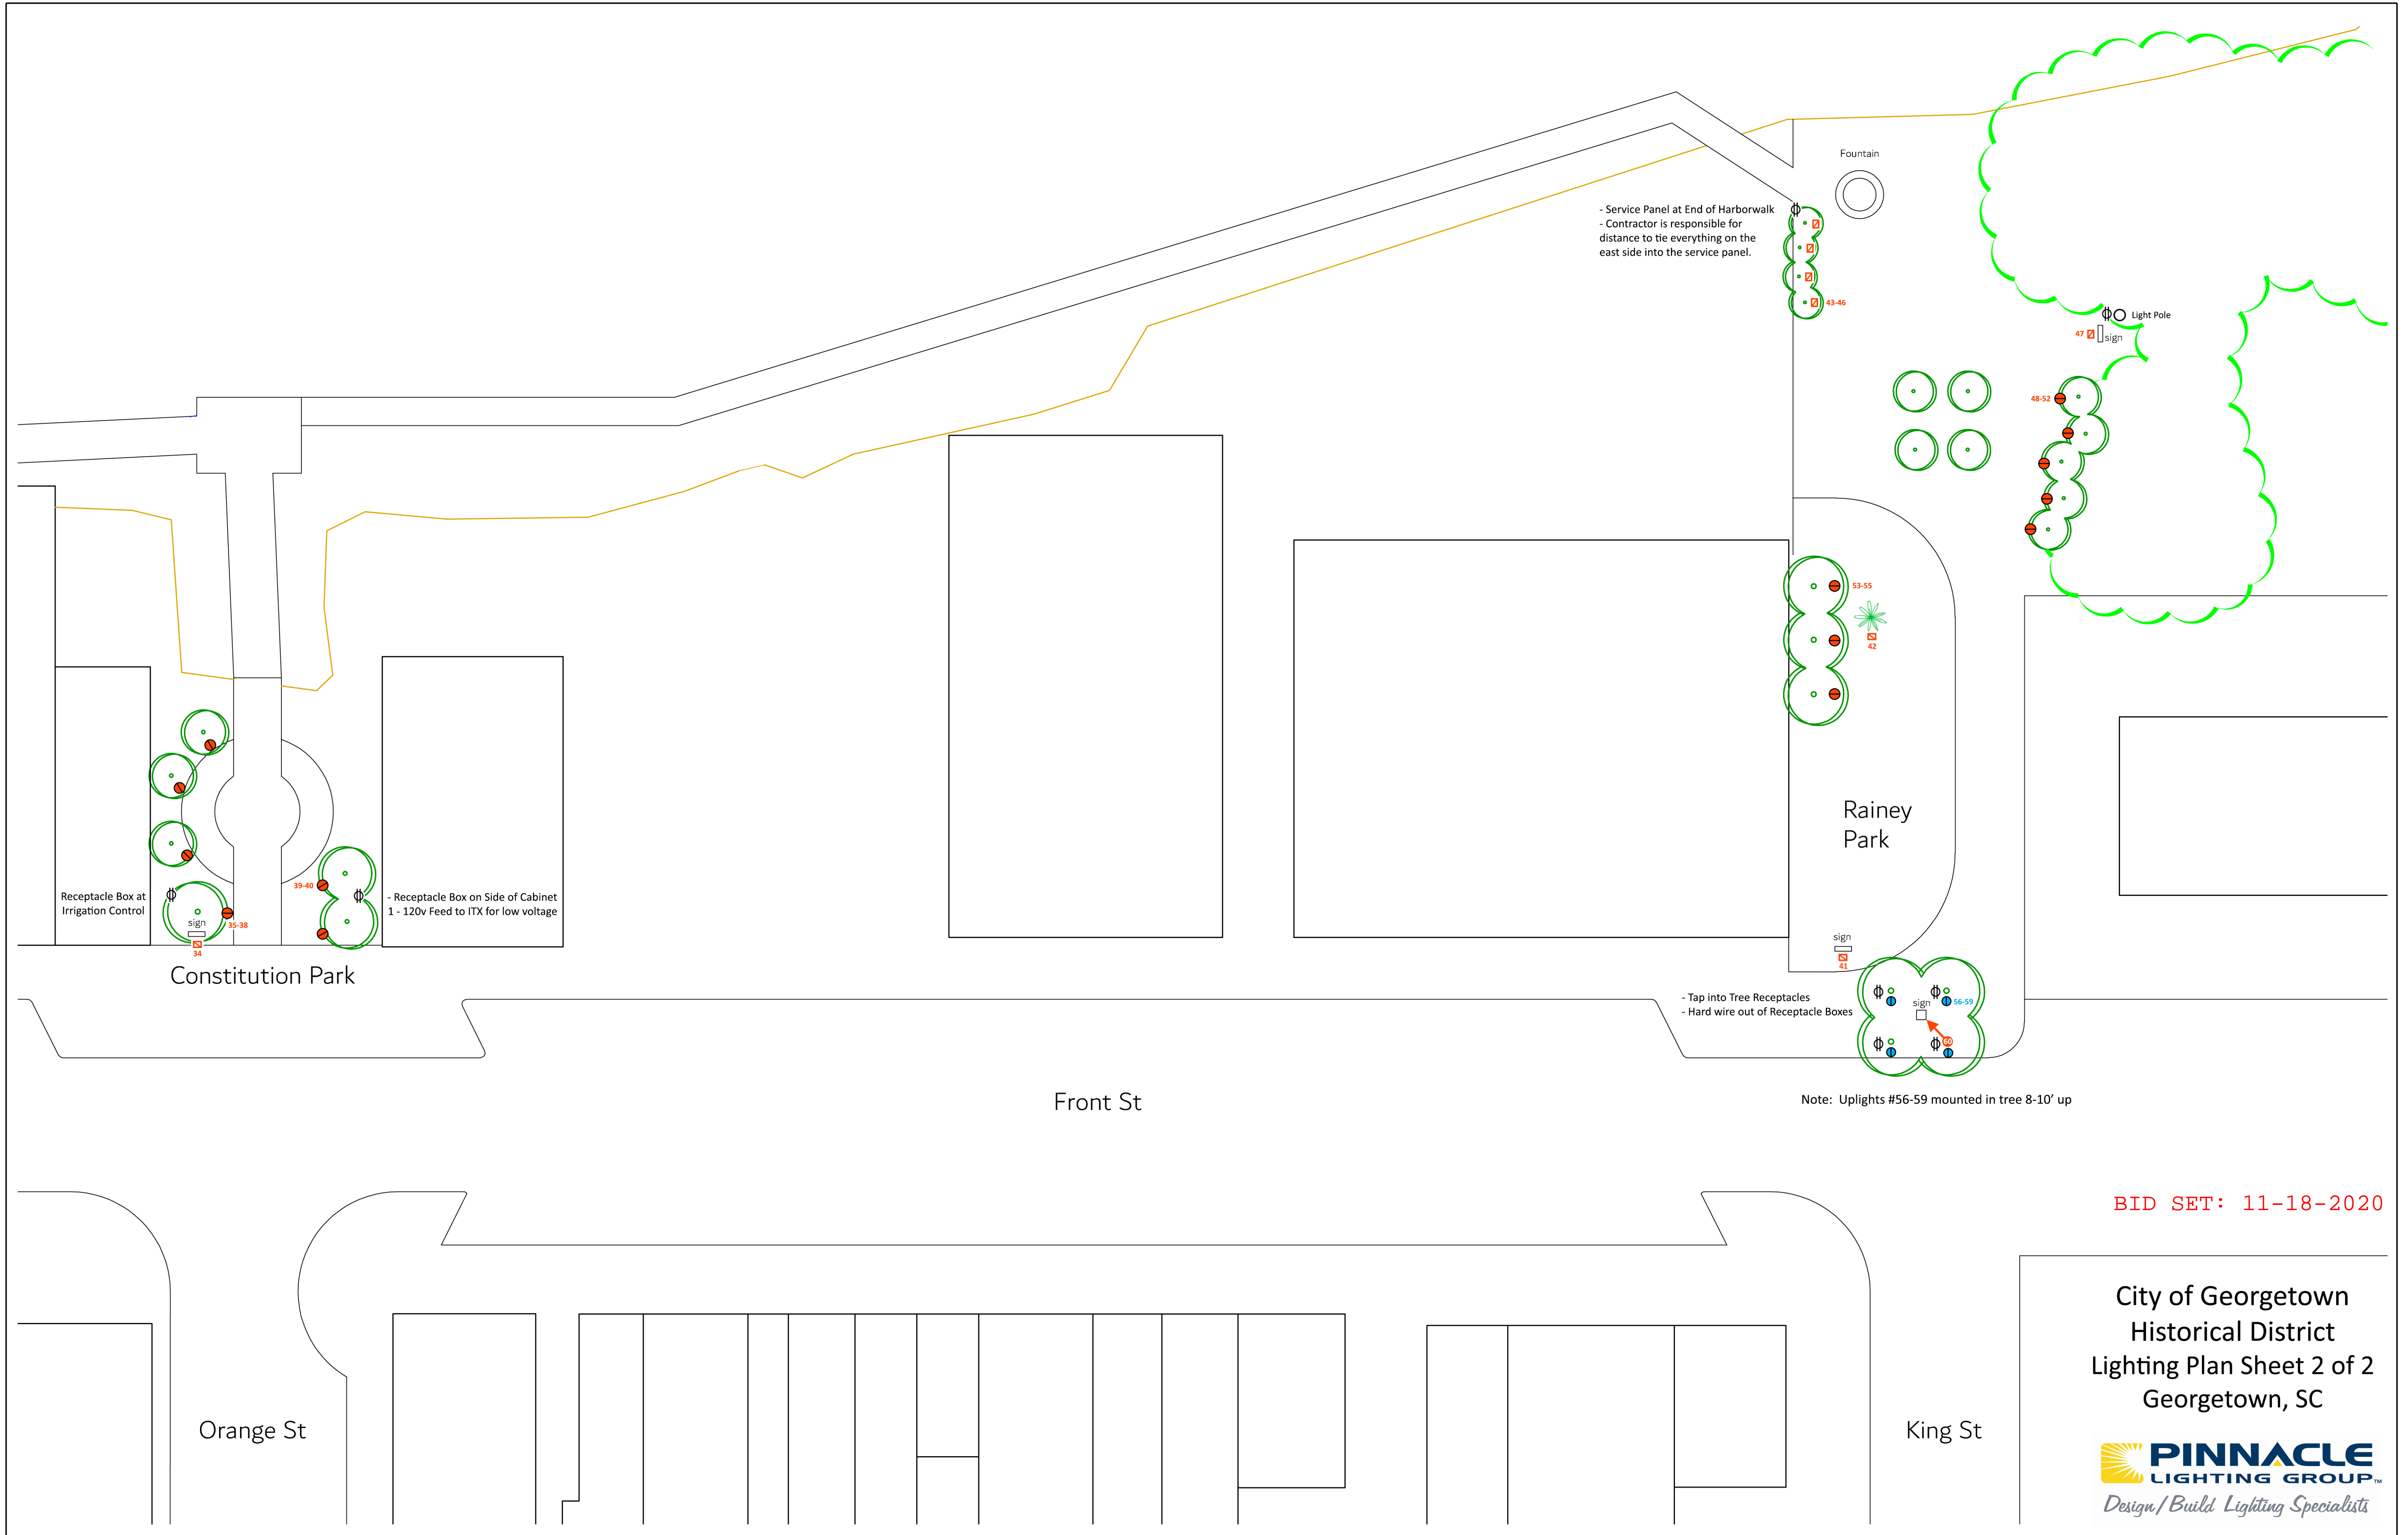

- Service Panel at End of Harborwalk
 - Contractor is responsible for distance to tie everything on the east side into the service panel.

Receptacle Box at Irrigation Control

- Receptacle Box on Side of Cabinet
 1 - 120v Feed to ITX for low voltage

- Tap into Tree Receptacles
 - Hard wire out of Receptacle Boxes

Note: Uplights #56-59 mounted in tree 8-10' up

BID SET: 11-18-2020

City of Georgetown
 Historical District
 Lighting Plan Sheet 2 of 2
 Georgetown, SC



Orange St

King St

Front St

Constitution Park

Rainey Park