

**ISSUED FOR CONSTRUCTION**

NO.	REVISION	BY	DATE	APPROVED	DATE
1	ISSUED FOR CONSTRUCTION	PLC	1-14-14	WRC	1-14-14
2	ADDENDUM NO. 5	PLC	8-30-13	WRC	8-30-13

UPPER ST. JOHNS RIVER BASIN  
STRUCTURE S-161A REHABILITATION  
OSCEOLA COUNTY, FLORIDA



ST. JOHNS RIVER  
WATER MANAGEMENT DISTRICT  
P.O. BOX 1429 PALATKA, FLORIDA

DRAWN: PLC DATE: JUNE 27, 2013 REVIEWER: WRC  
SCALE: AS NOTED DESIGNER: WRC SECTION CHIEF: WRC

SPILLWAY SECTION

CERTIFICATION:  
WILLIAM R. COTE  
P.E. NUMBER: 53746  
DATE: JANUARY 14, 2014

FILE NAME:  
STRUCTURE 161A.dwg  
PROJECT NO.:  
SHEET:  
S3

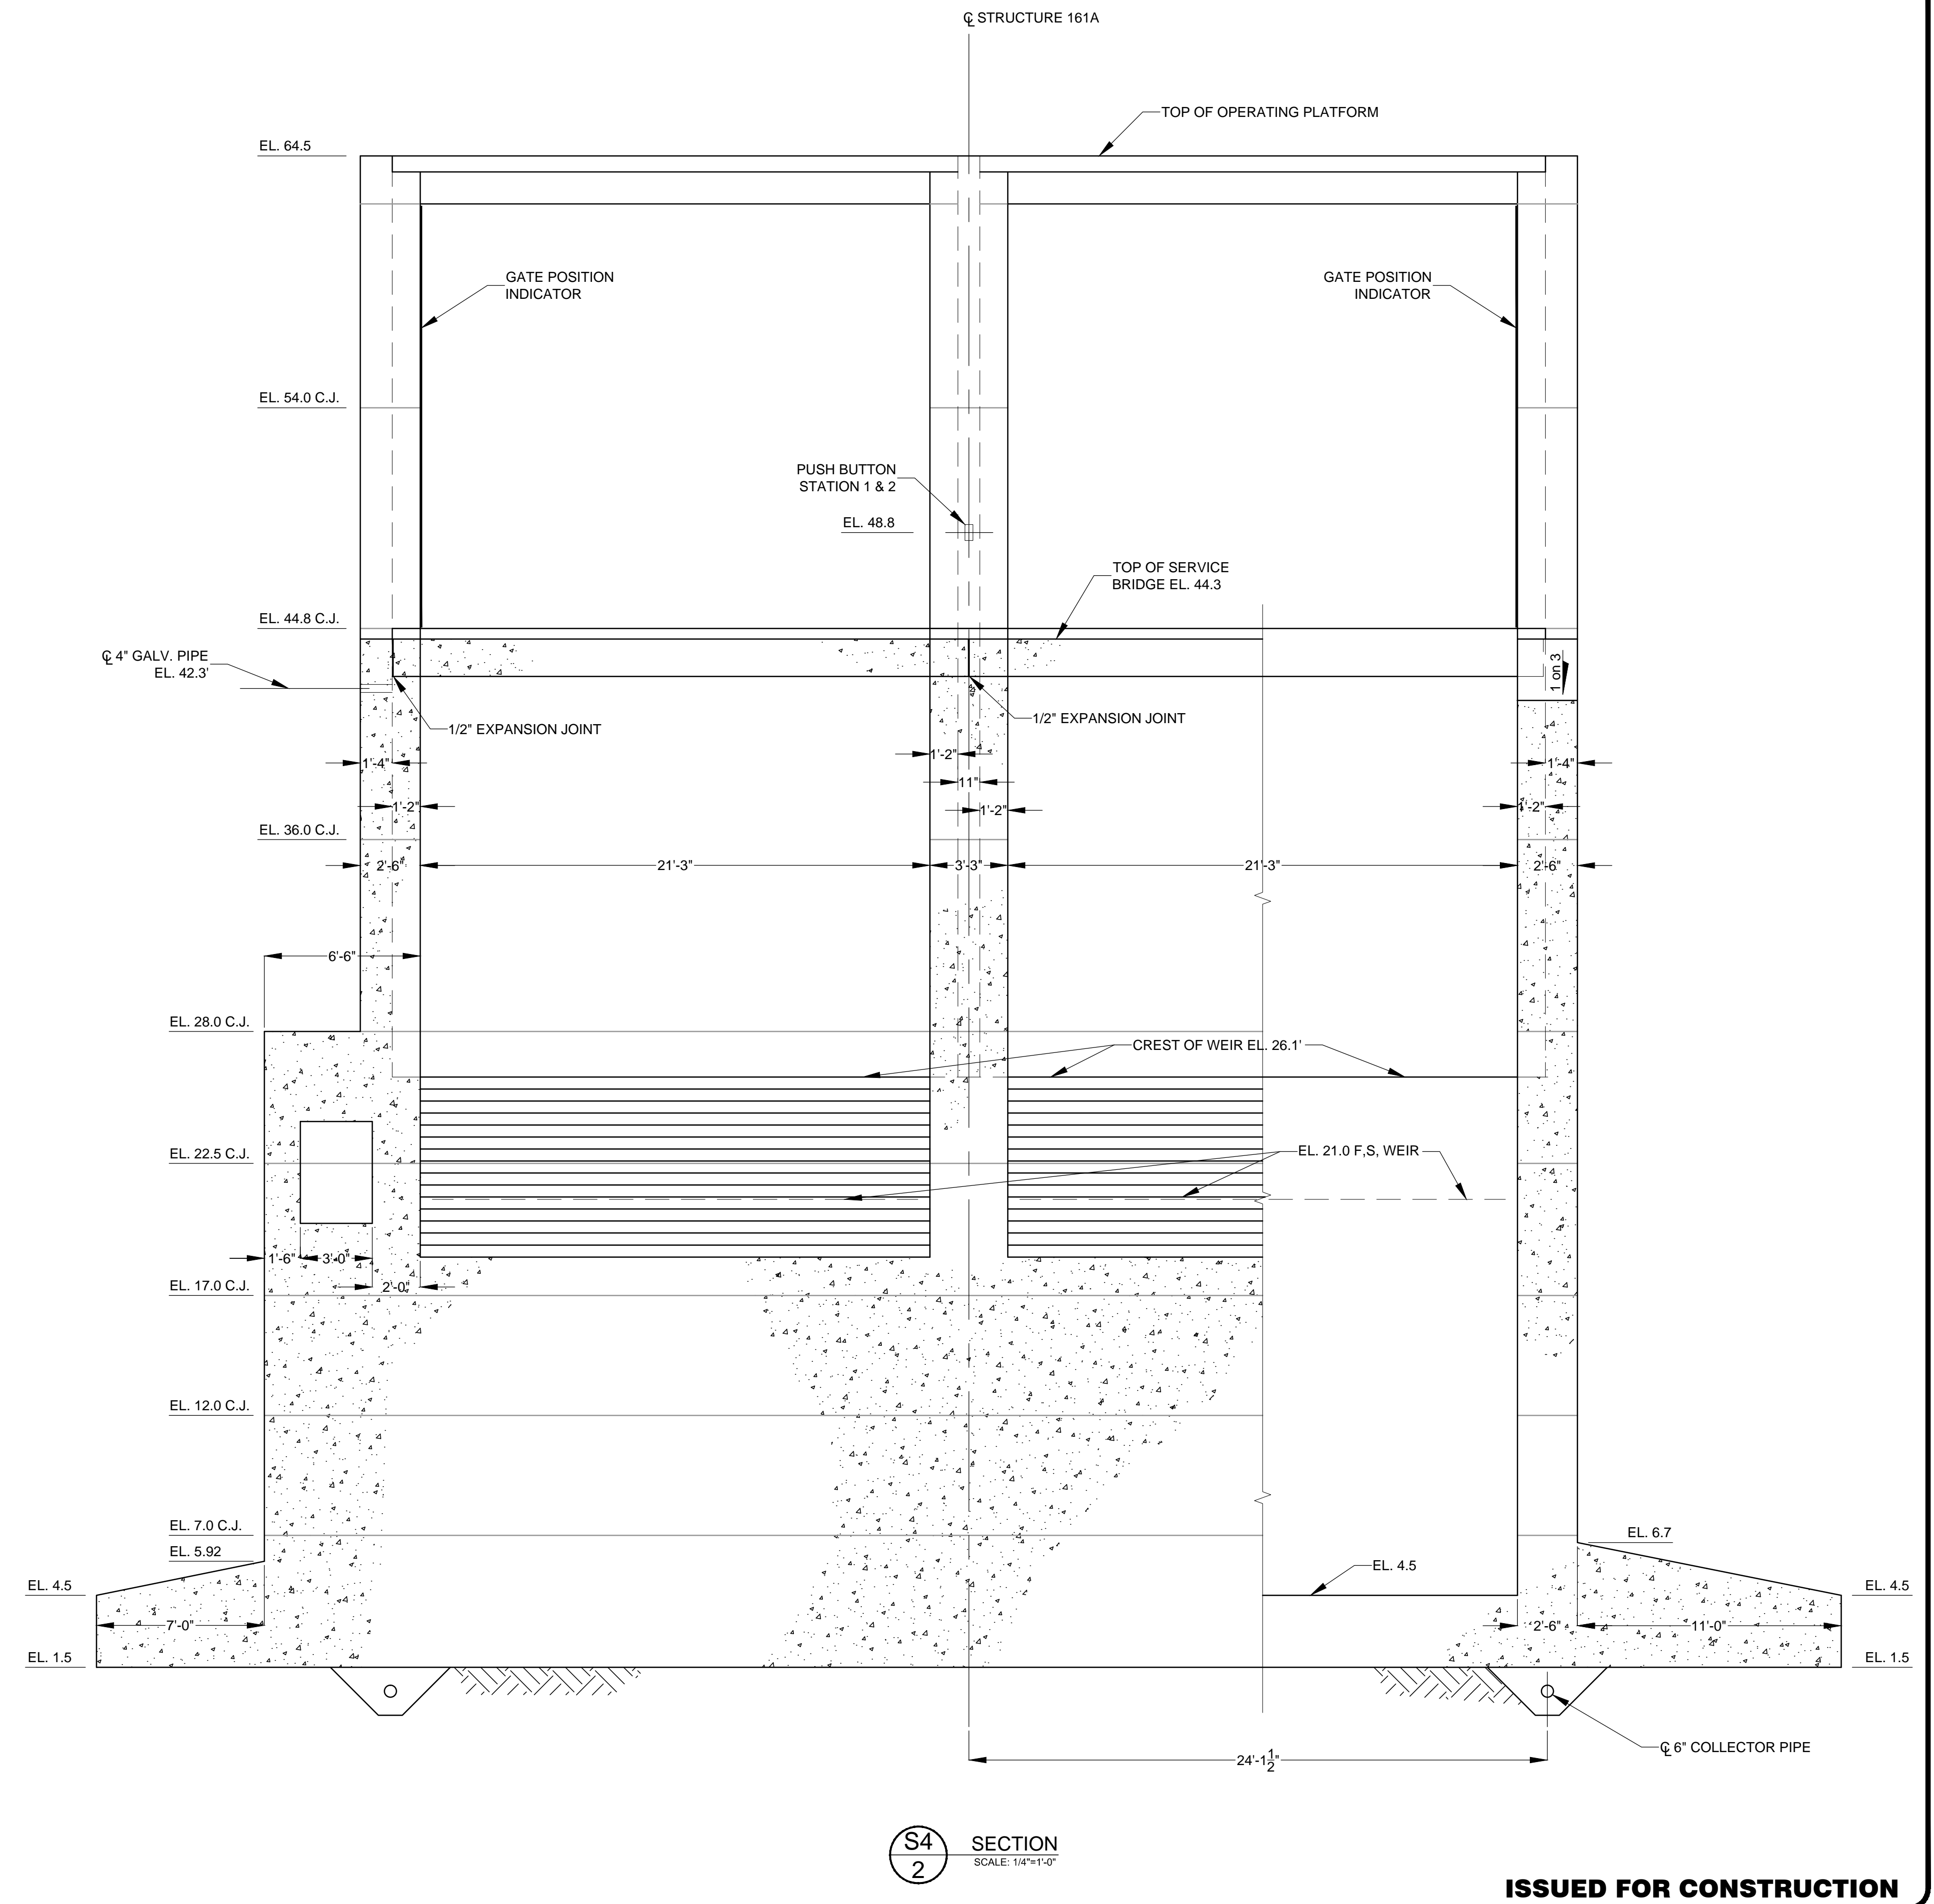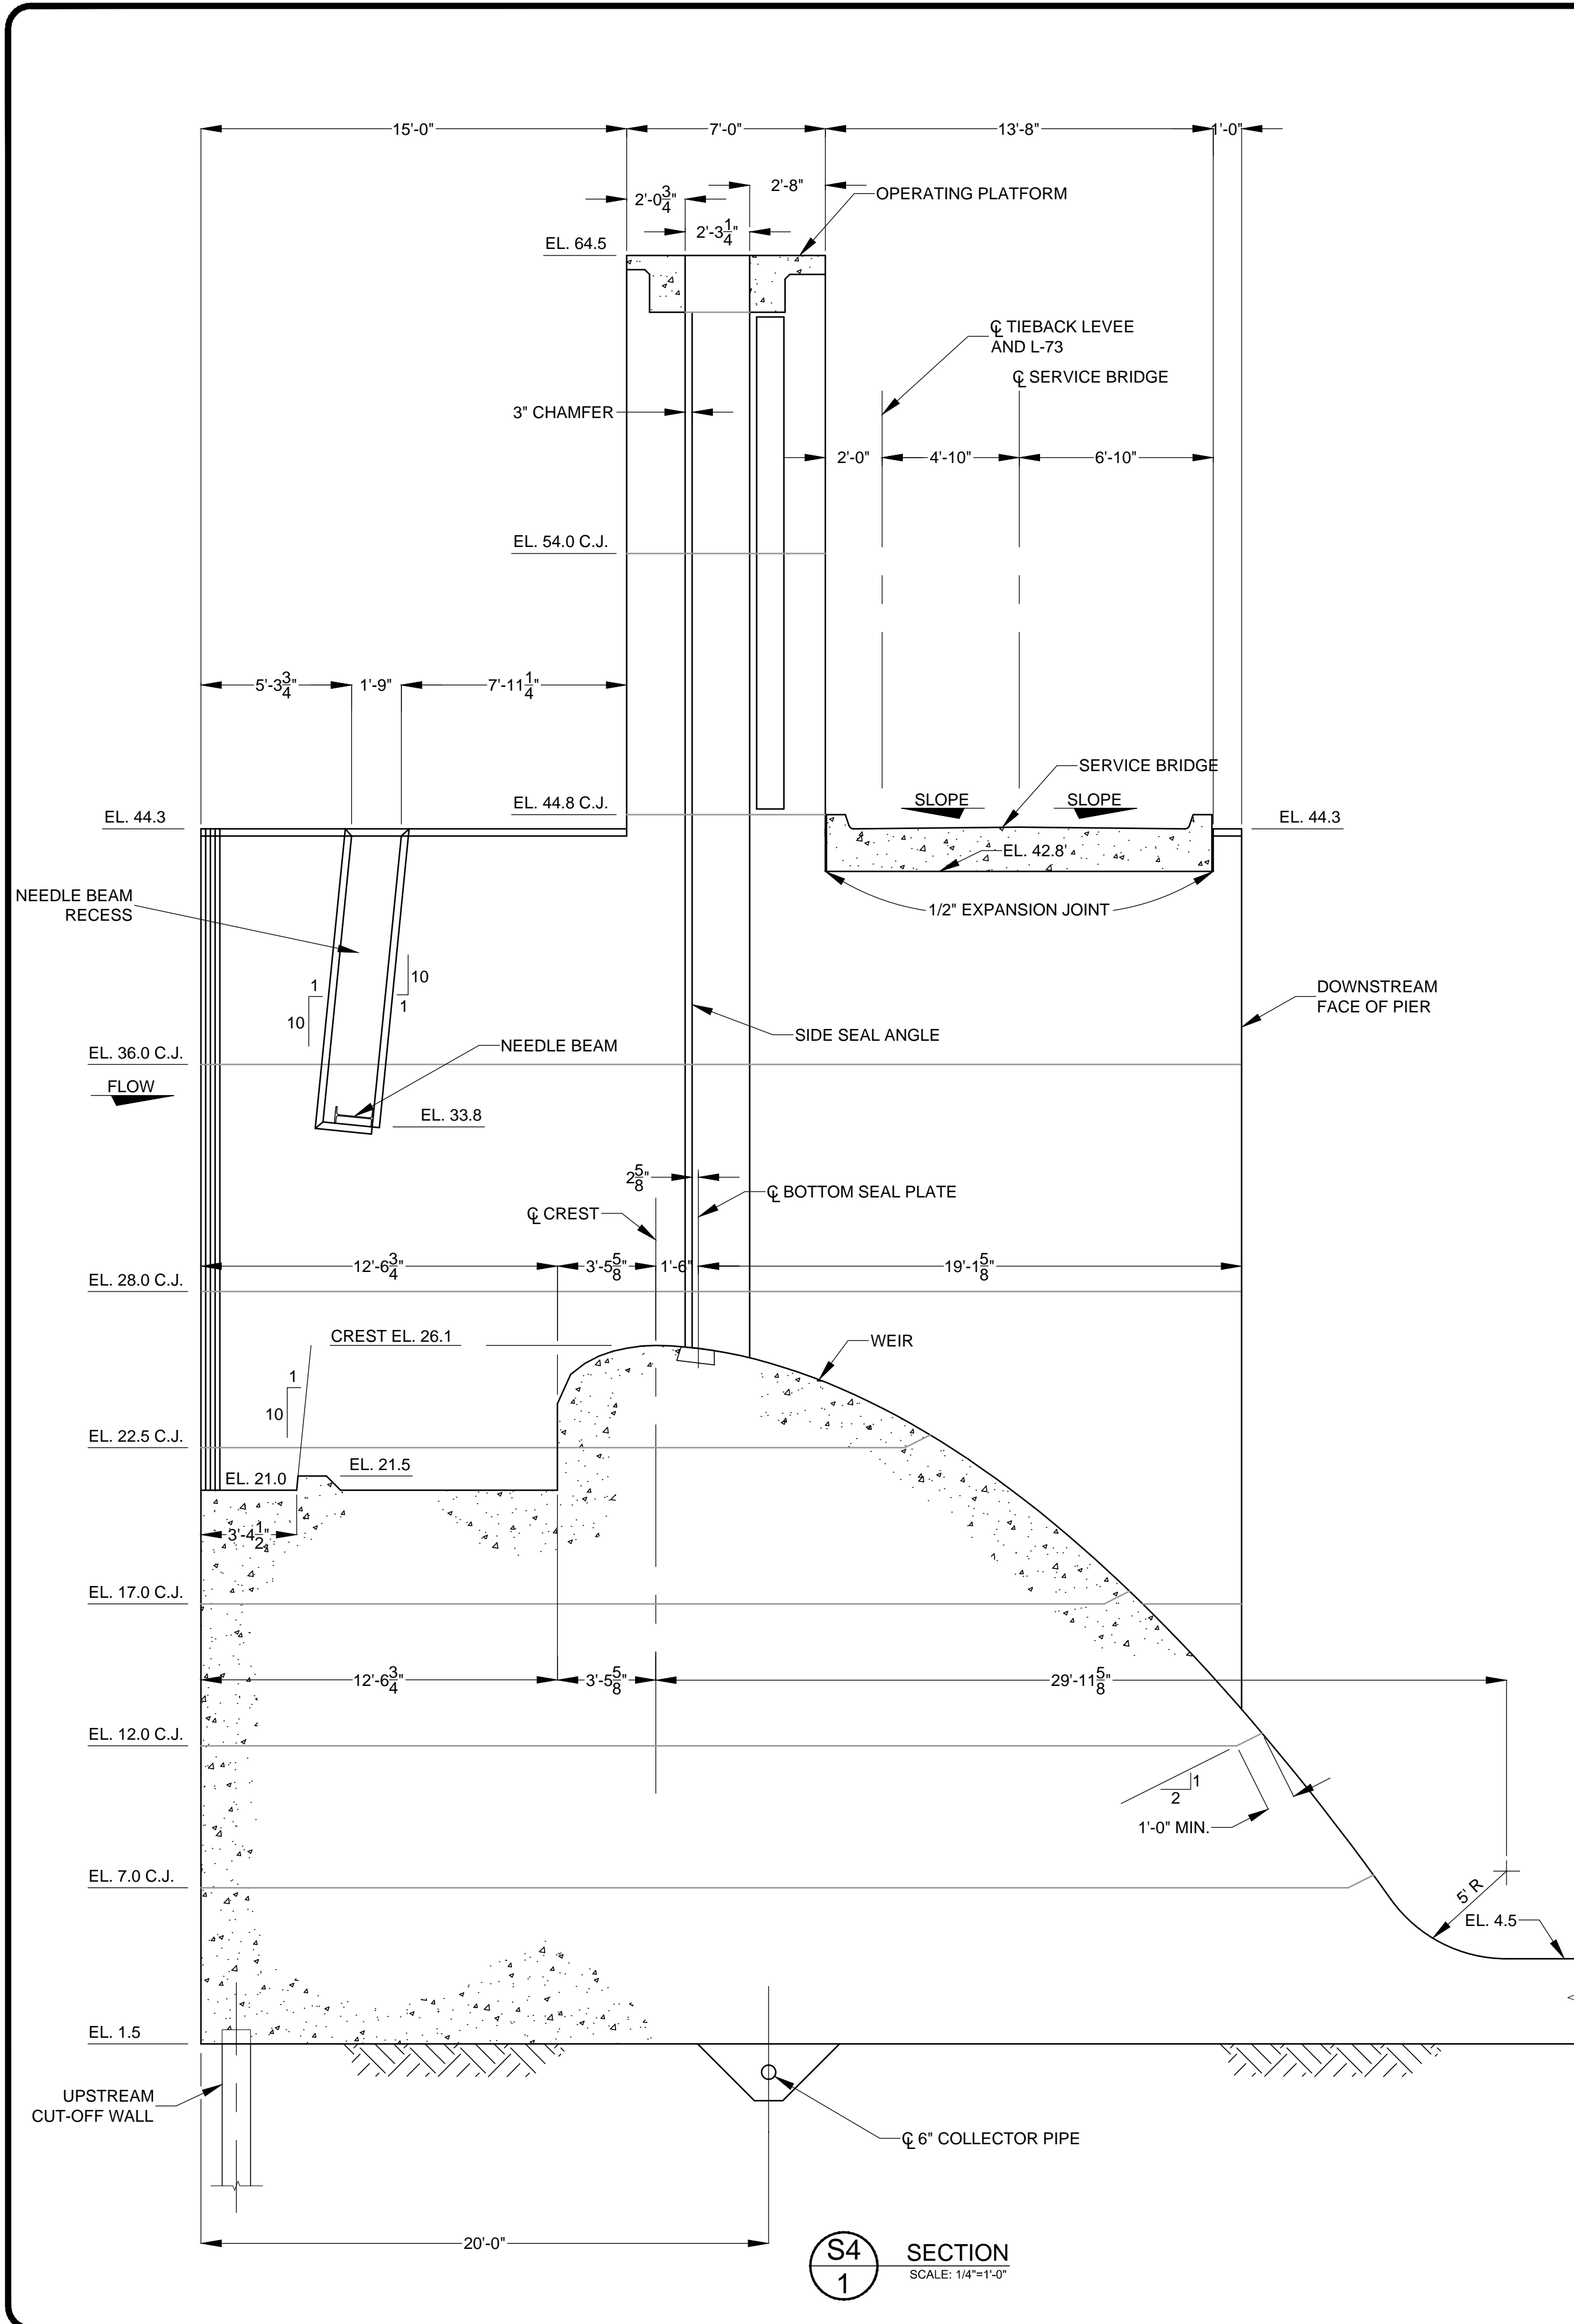

**ISSUED FOR CONSTRUCTION**

NO.	REVISION	BY	DATE	APPROVED	DATE
1	ISSUED FOR CONSTRUCTION	PLC	1-14-14	WRC	1-14-14
2	ADDENDUM NO. 5	PLC	8-30-13	WRC	8-30-13

UPPER ST. JOHNS RIVER BASIN  
STRUCTURE S-161A REHABILITATION  
OSCEOLA COUNTY, FLORIDA

ST. JOHNS RIVER  
WATER MANAGEMENT DISTRICT  
P.O. BOX 1429 PALATKA, FLORIDA

DRAWN: PLC DATE: JUNE 27, 2013 REVIEWER: WRC  
SCALE: AS NOTED DESIGNER: WRC SECTION CHIEF: WRC

SECTIONS

CERTIFICATION:  
WILLIAM R. COTE  
P.E. NUMBER: 53746  
DATE: JANUARY 14, 2014

FILE NAME:  
STRUCTURE 161A.dwg  
PROJECT NO.:  
SHEET:  
S4