

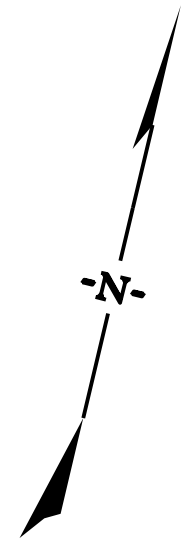


STATE	COUNTY	FILE NO.	PROJECT NO.	ROUTE NO.	SHEET NO.
SC	BEAUFORT				1

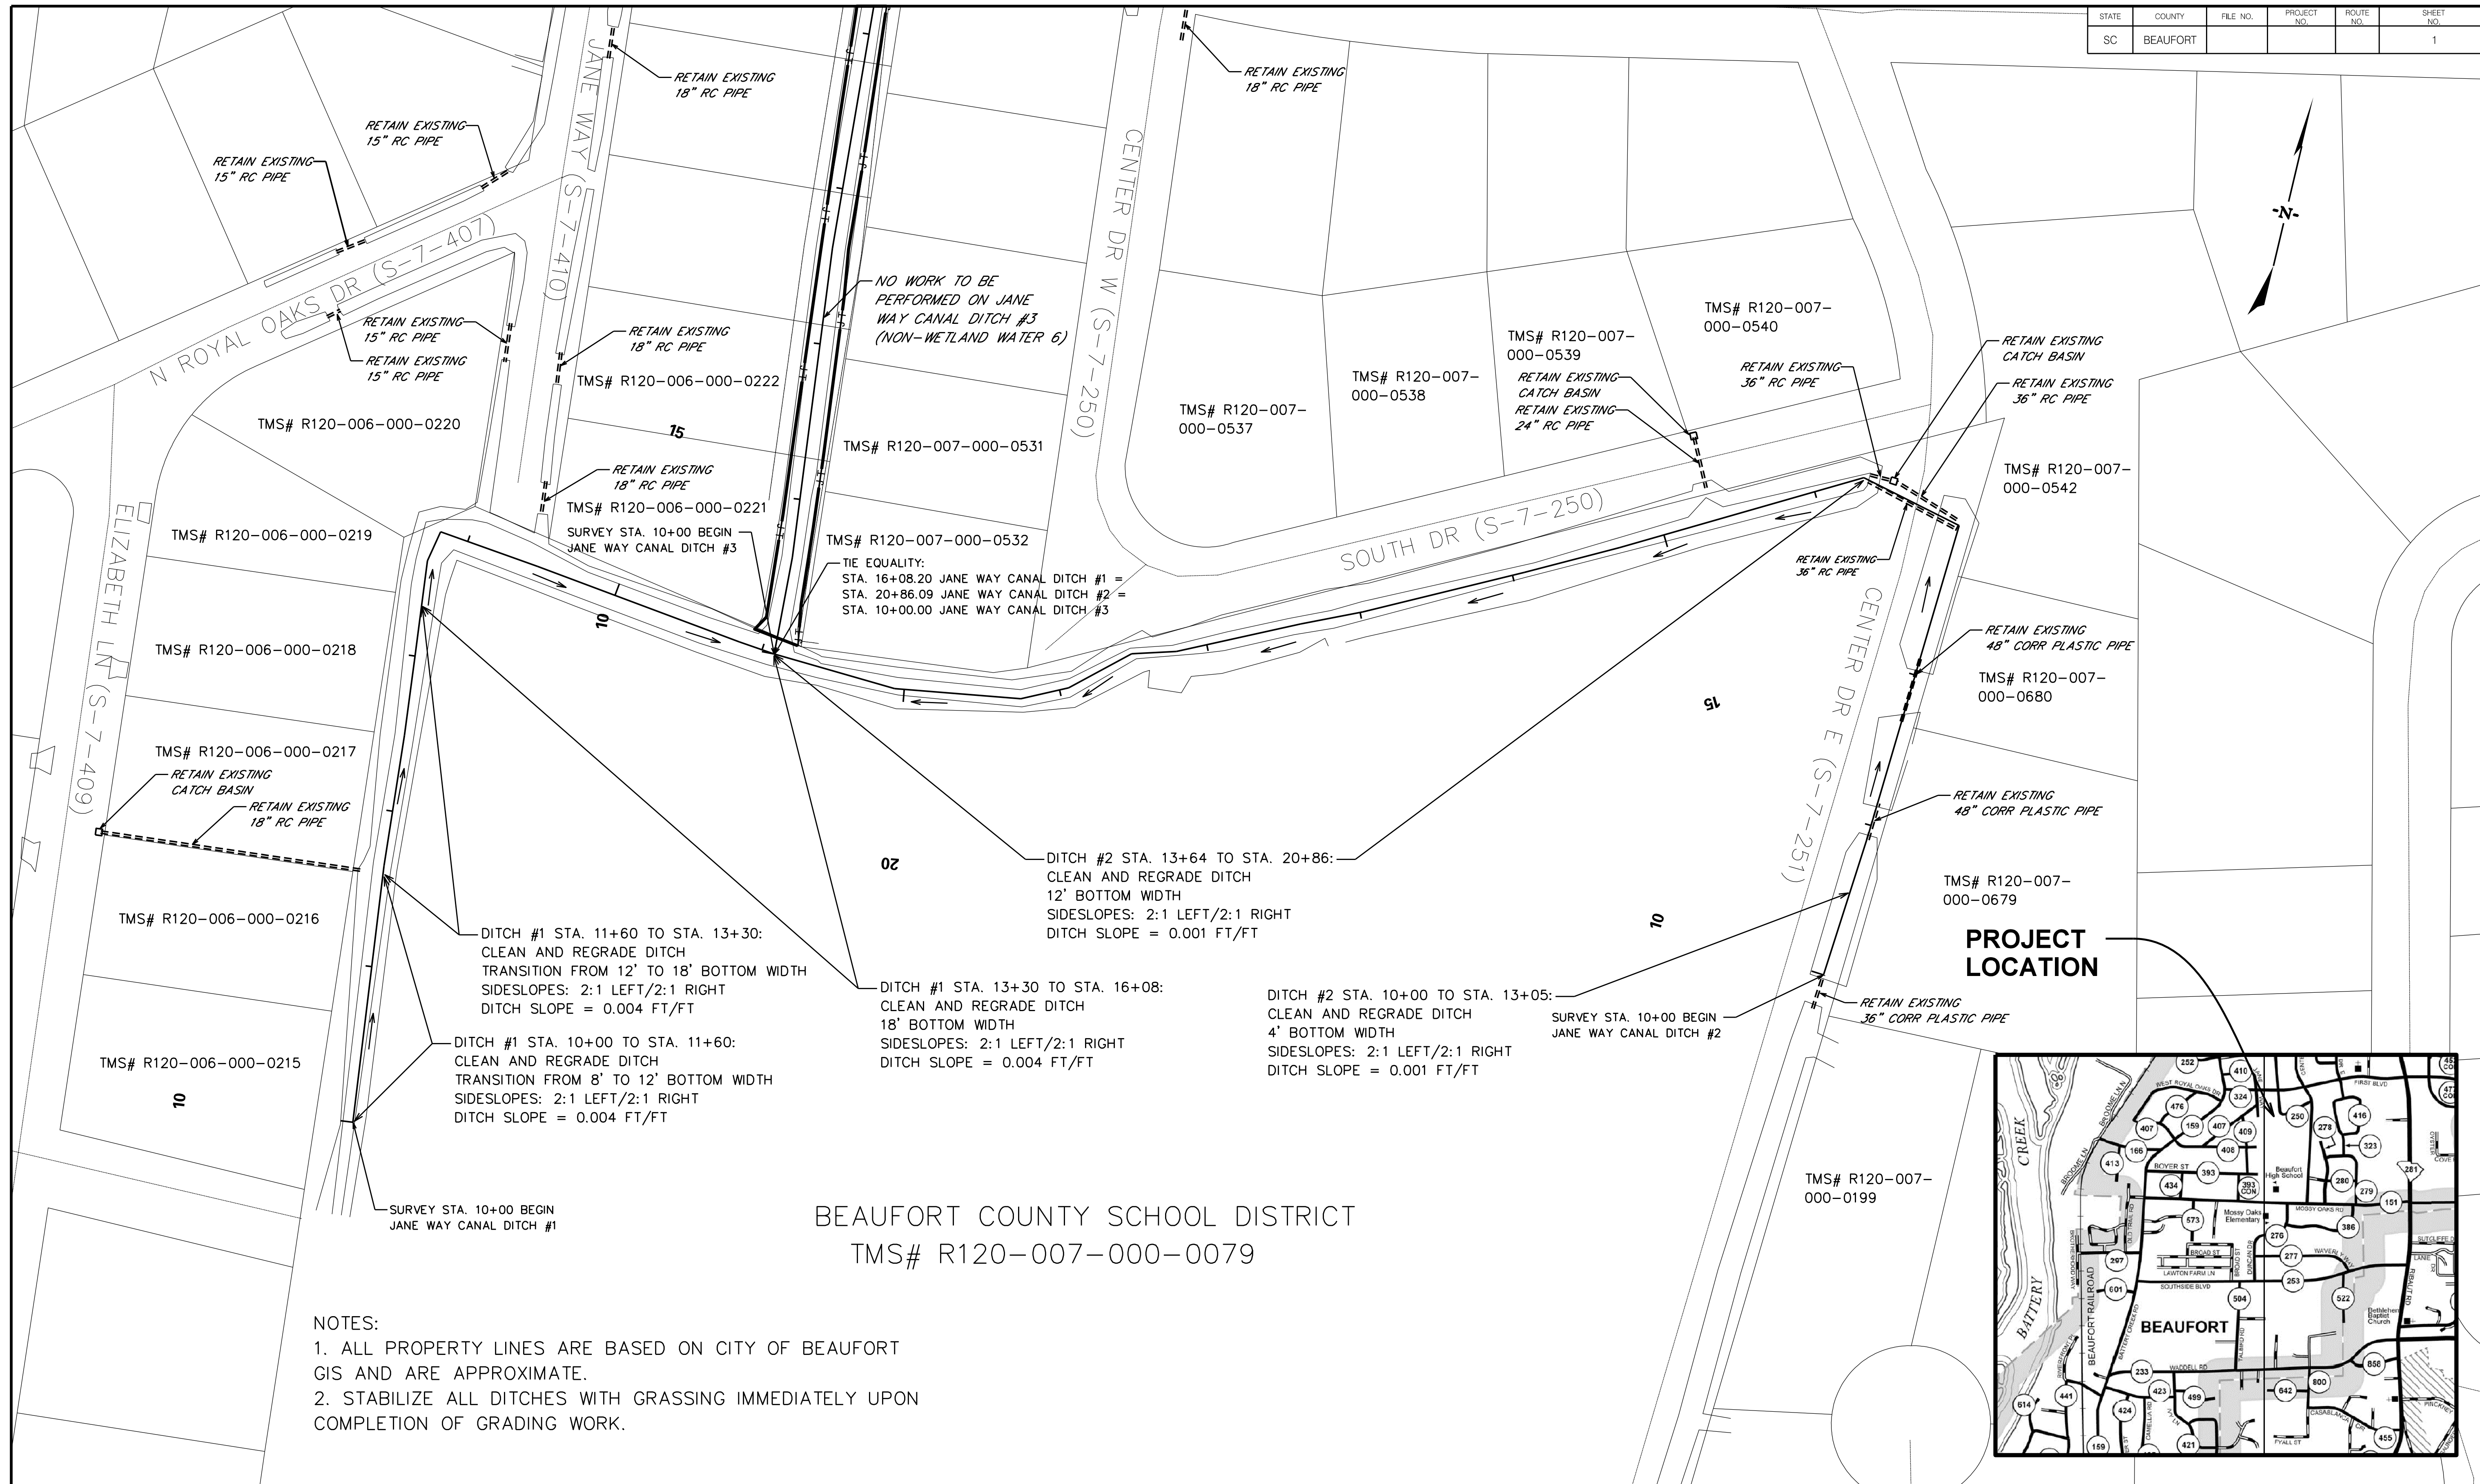

**PROJECT LOCATION**

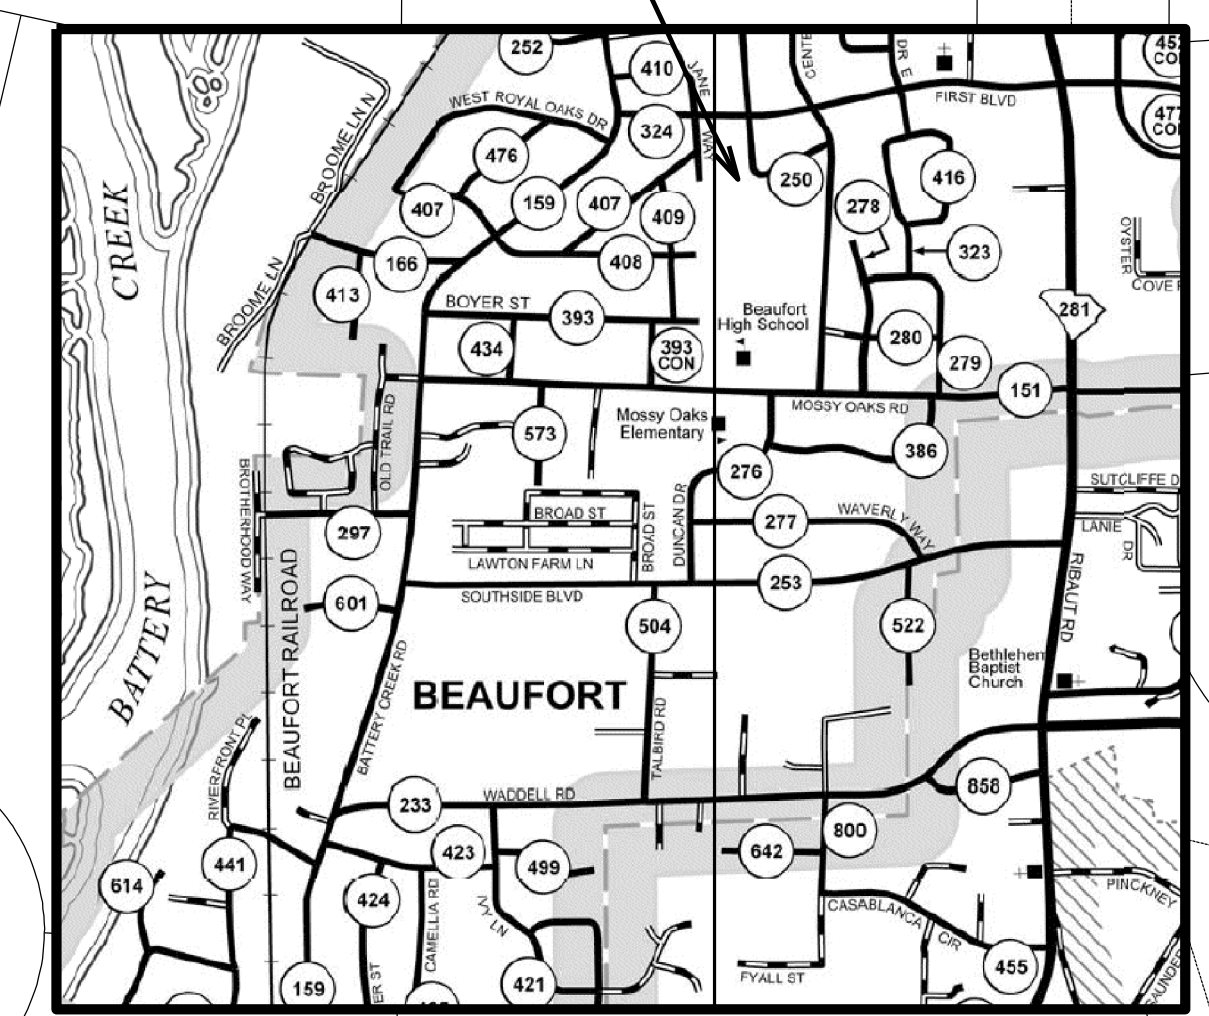

BEAUFORT COUNTY SCHOOL DISTRICT  
TMS# R120-007-000-0079

- NOTES:
1. ALL PROPERTY LINES ARE BASED ON CITY OF BEAUFORT GIS AND ARE APPROXIMATE.
  2. STABILIZE ALL DITCHES WITH GRASSING IMMEDIATELY UPON COMPLETION OF GRADING WORK.

**JE INFRASTRUCTURE**  
CONSULTING & ENGINEERING

4				
3				
2				
1				
REV. NO.	BY	DATE	DESCRIPTION OF REVISION	
DESIGNED BY:	XXX	DATE	--/--	----
DRAWN BY:	XXX	DATE	--/--	----
CHECKED BY:	XXX	DATE	--/--	----

BEAUFORT COUNTY  
CITY OF BEAUFORT

MOSSY OAK BASIN 1 – JANE WAY CANAL  
MAINTENANCE AND REPAIR PLAN

SHEET 1

SCALE: 1"=50'